

Merabi And Sons Group, is a self-managed real estate investment company, base in New York City.

It use to be primary focus in "Class A" office space which it acquired, develops, and manages in the major market of New York City then they moved to residential market in 1988 also owns shopping center and mall.

MAS Group launched in 1998 their collective global in addition to their local real estate development expertise . The MAS group has quickly built an impressive portfolio of "Class A" line commercial , residential, mixed-use, and retail properties in the US since their principals moved to US from Iran in 1979.

Merabi And Sons is full-service developer, owner, and manager of real estate property company owned solely by Mr. Kami A. Merabi and family.

www.merbaiandsons.com



53rd Street & 3rd Avenue New York City.

Note: _____

Milano Garden
By MAS
14628
Sylvan

Milano Garden


By MAS

14628
Sylvan

Milano Villa




ELEVATE YOUR LIFE!

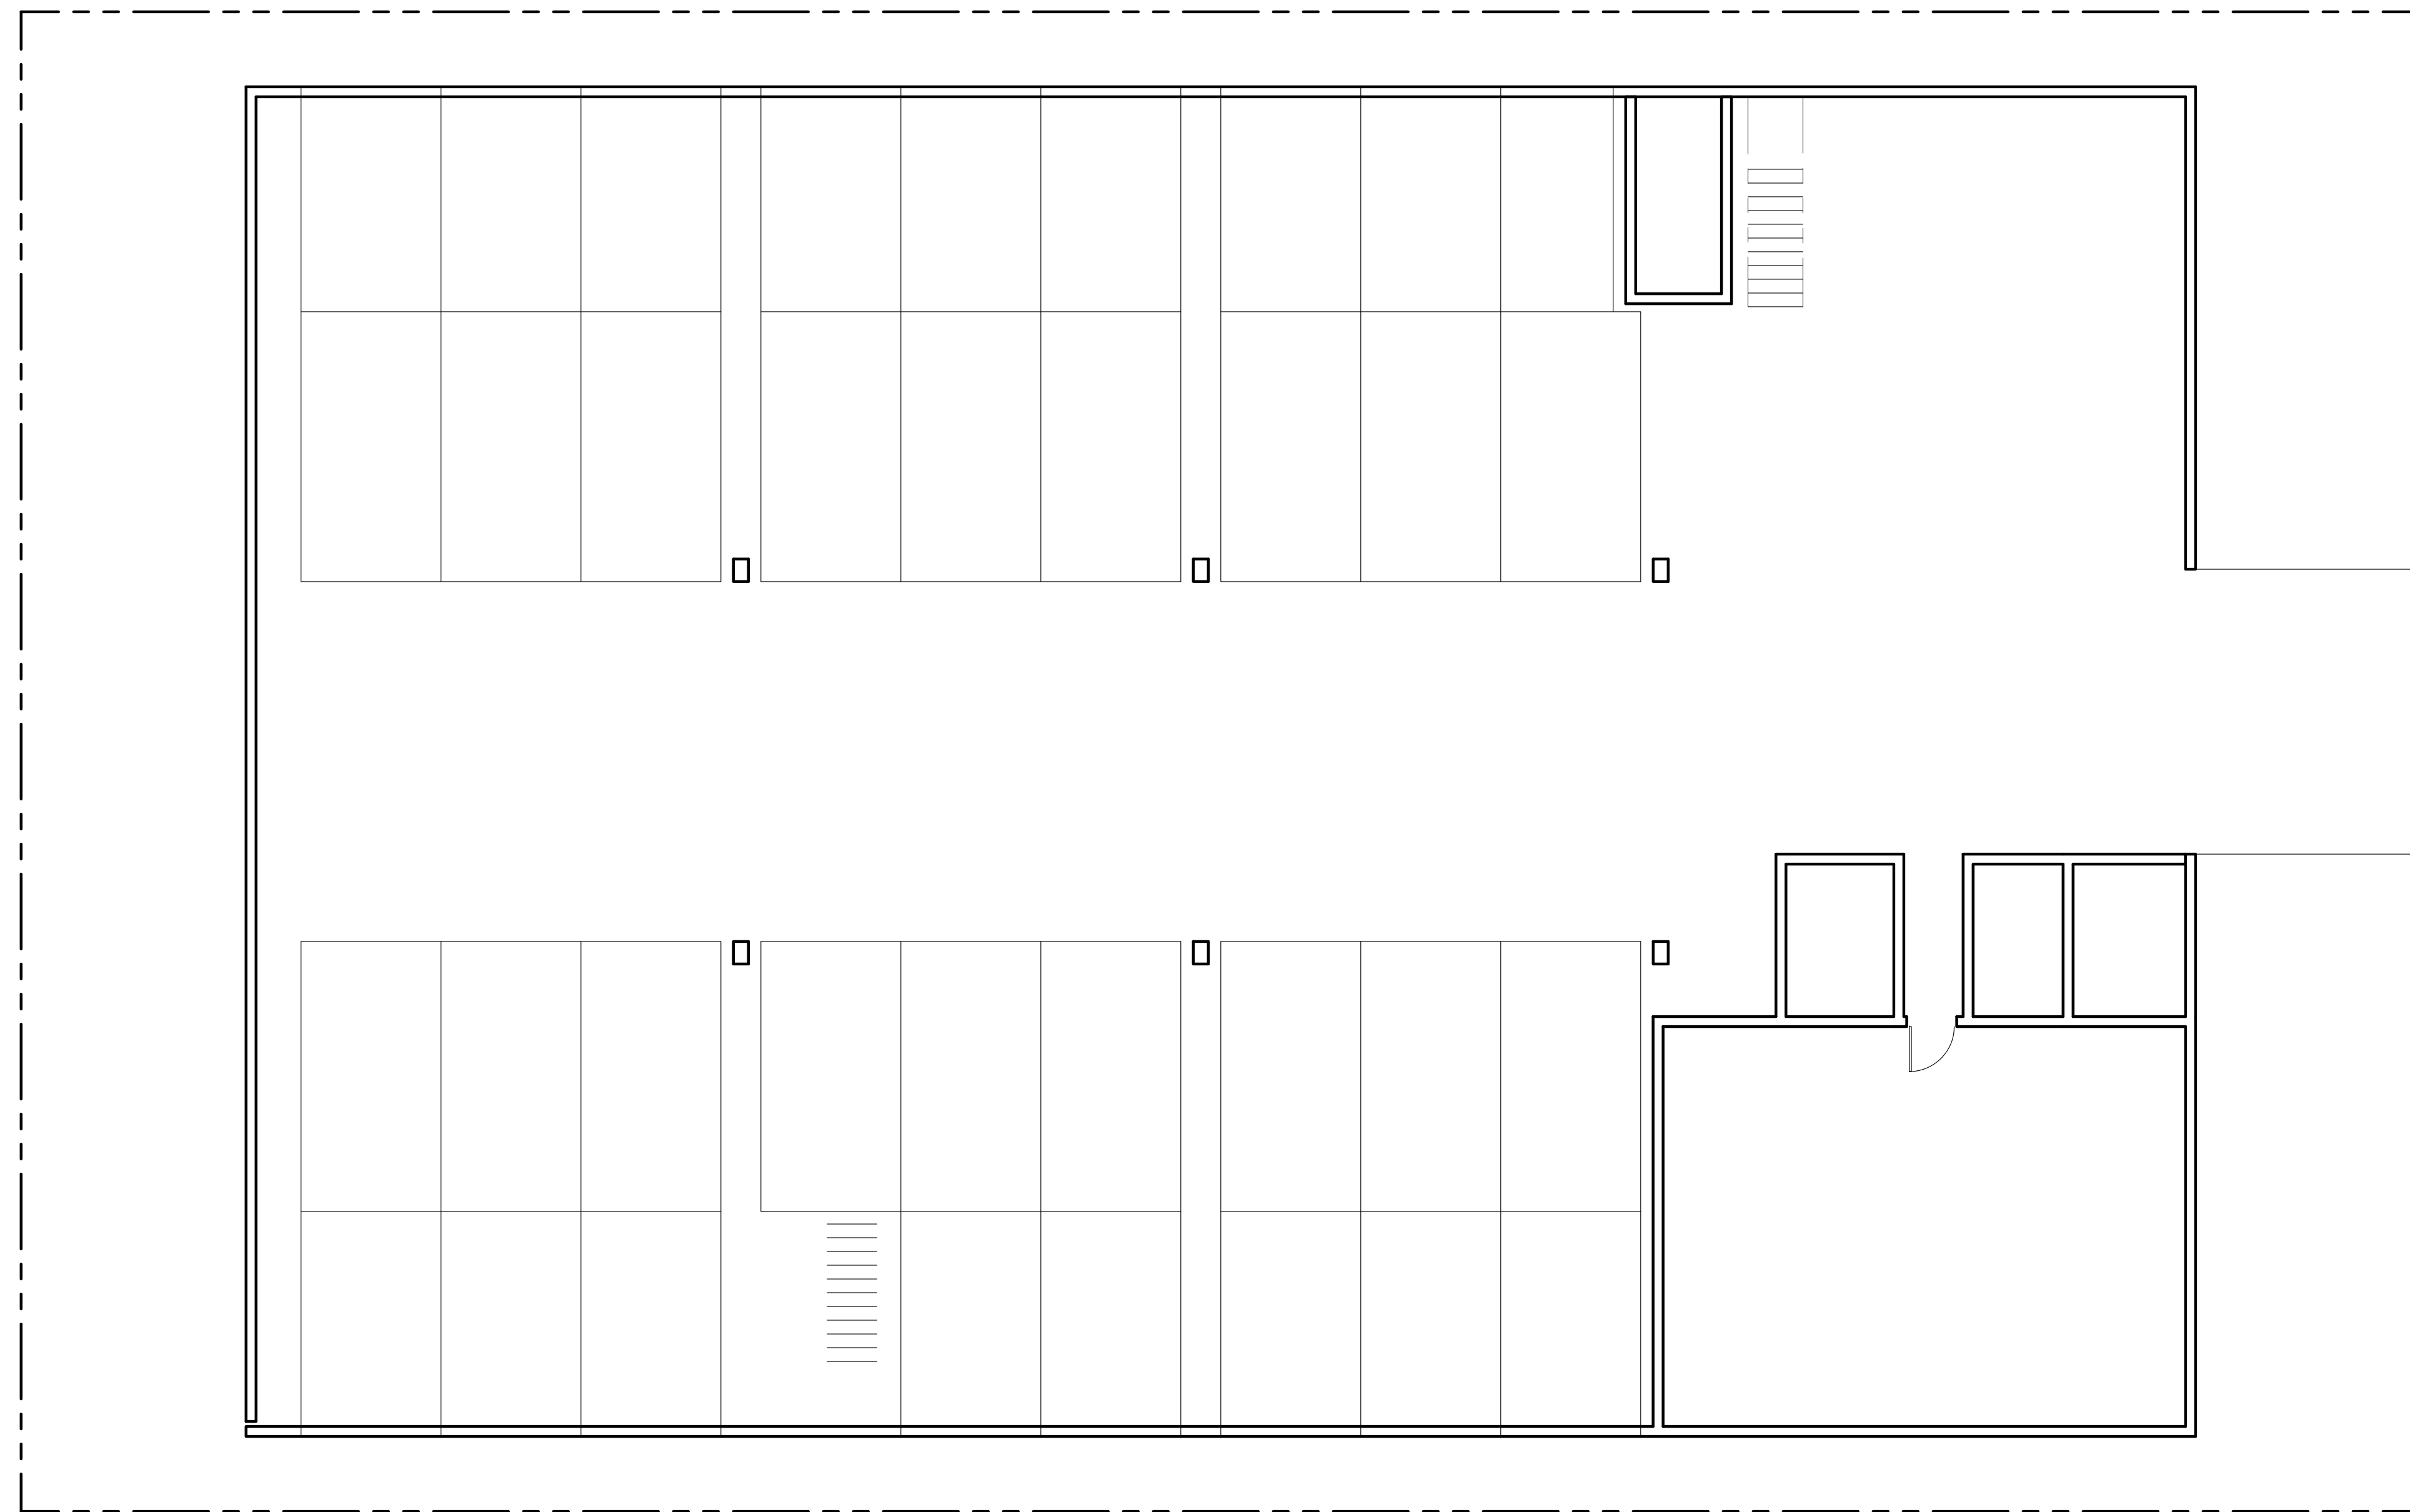

14628 W. SYLVAN STREET

parking plan

17 TANDOM / 6 SINGLE / 2 EXTRA

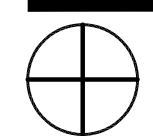

GARAGE FLOOR PLAN


Project Number: -
 Date: 6/17/08
 Scale: 1/8"=1'-0"
 Proj. Director: OM

-
 14628 W SYLVAN STREET

OML


8209 MELROSE AVE. SUITE 200
 LOS ANGELES, CA 90046
 PH 323.651.3000
 FAX 323.658.8441

6/17/2008 12:53:10 PM

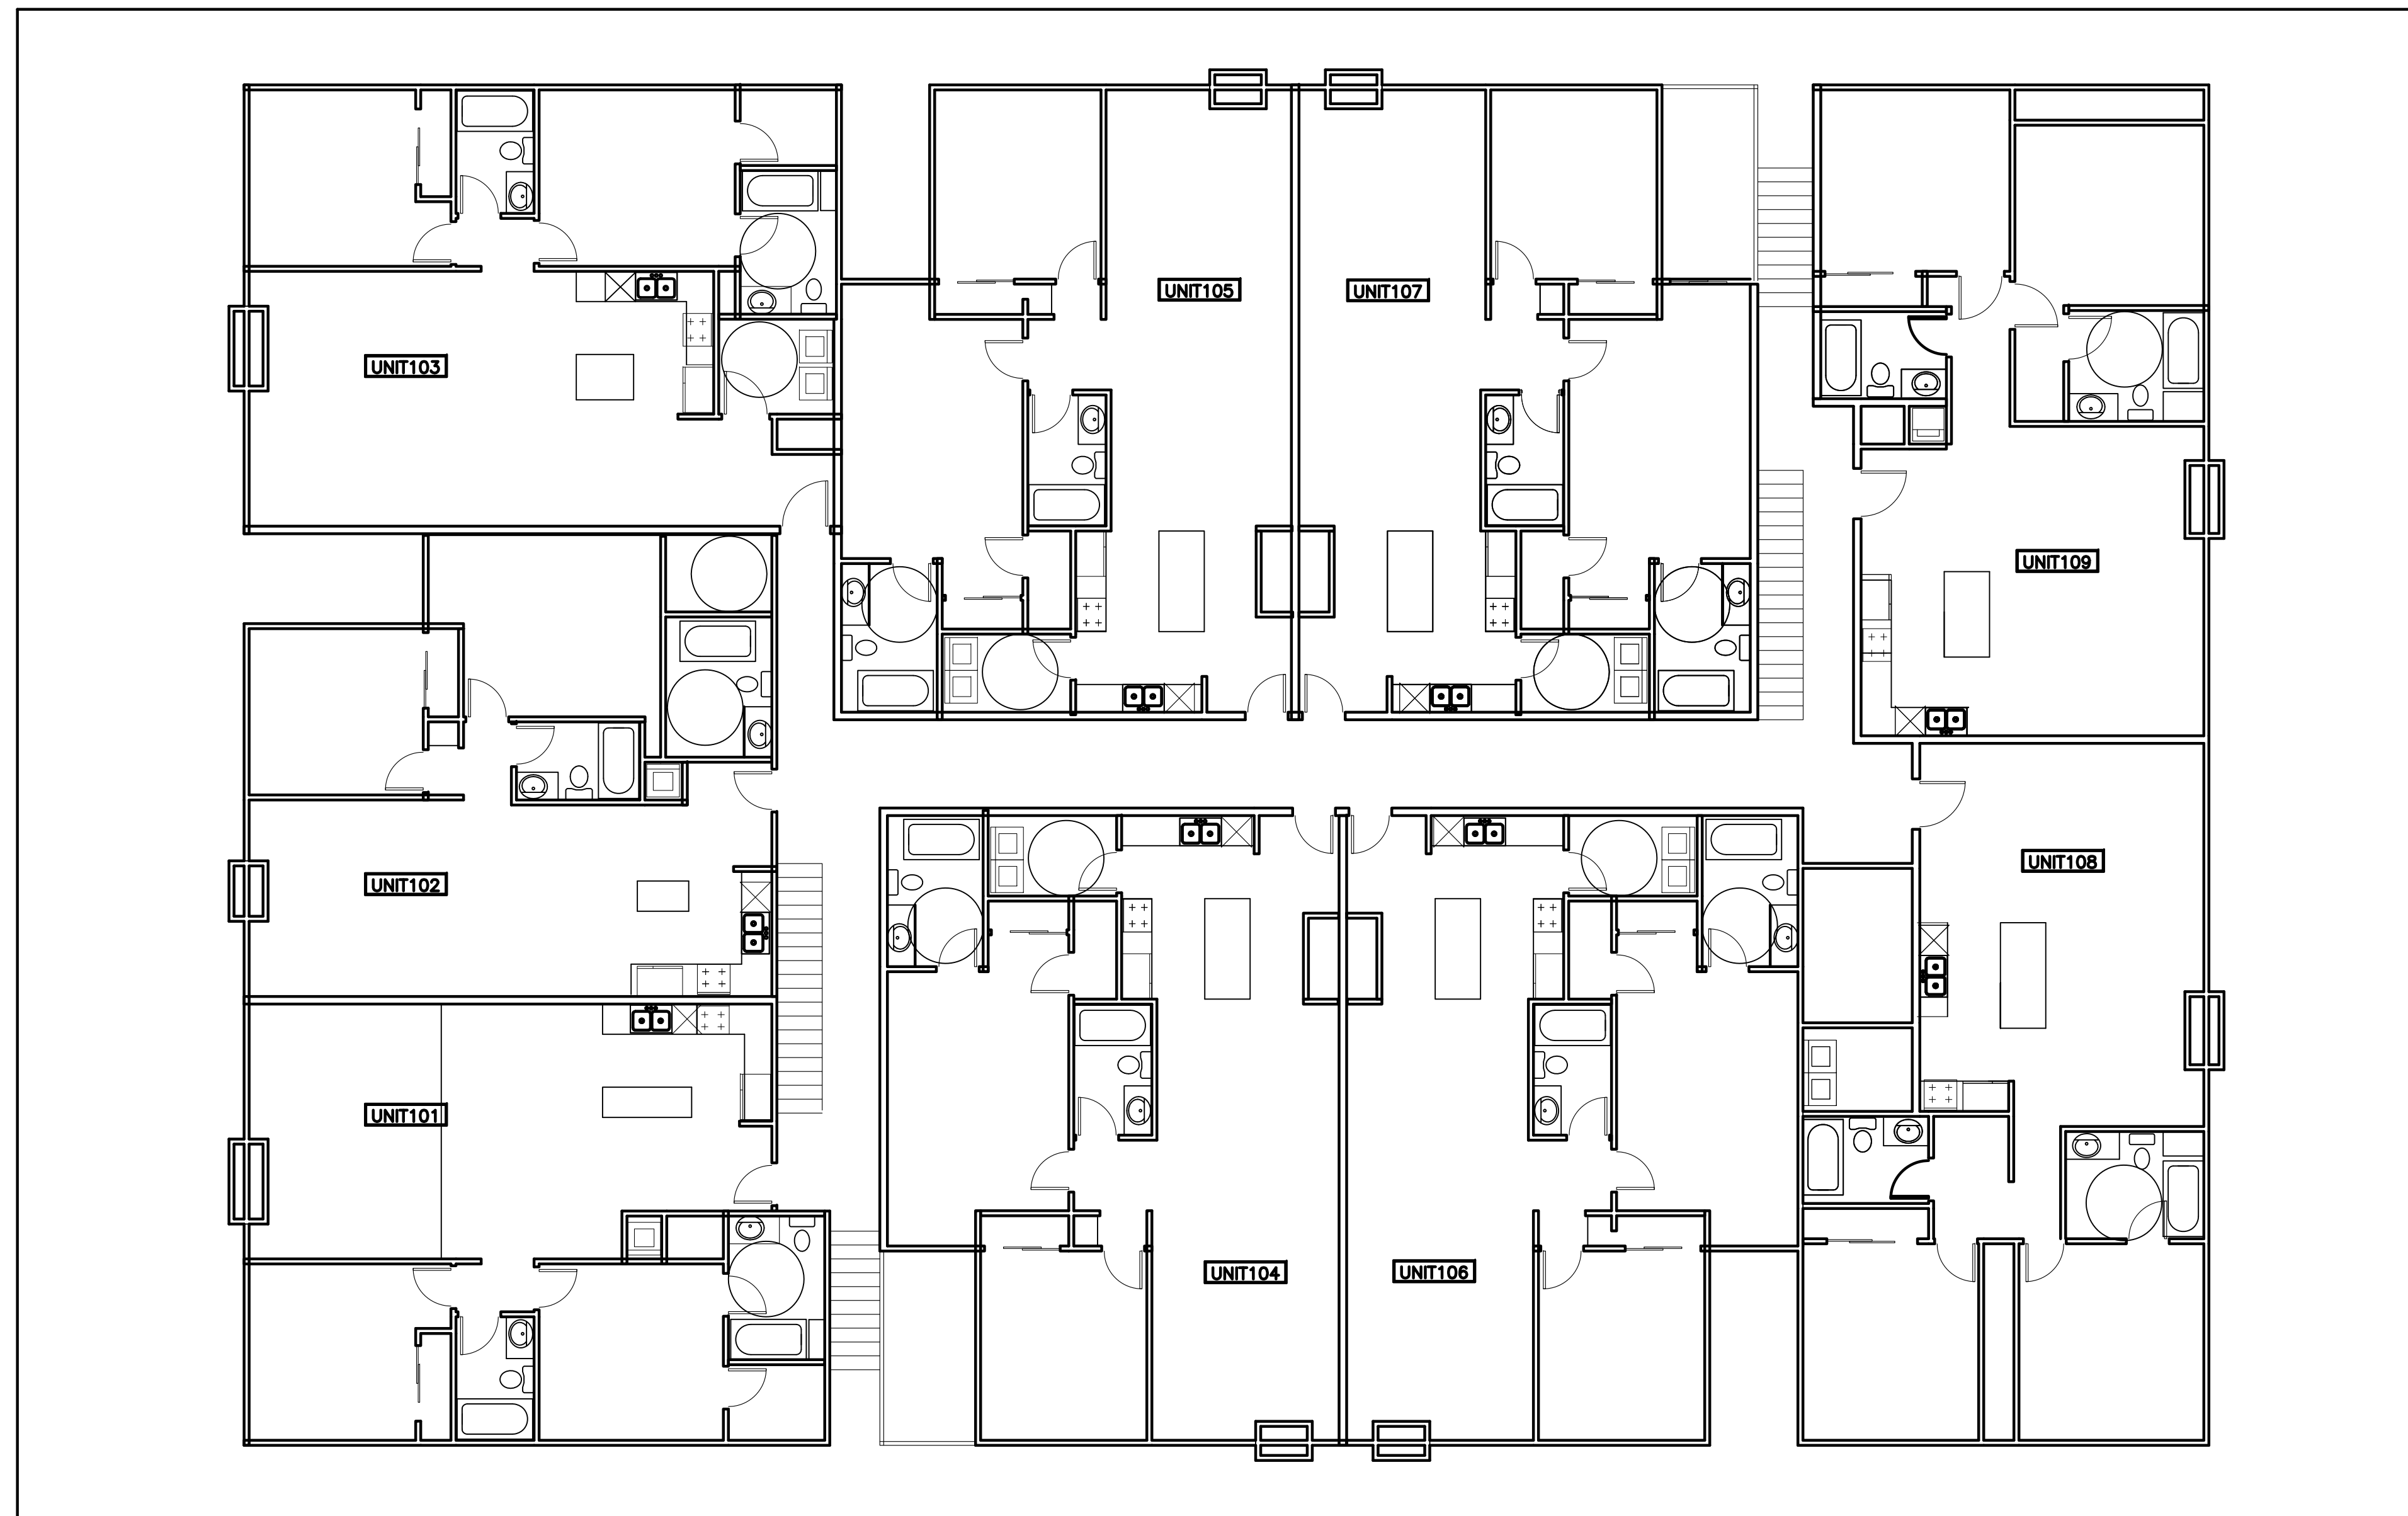

14628 W. SYLVAN STREET

1st floor plan

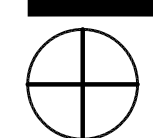

FIRST FLOOR PLAN


Project Number: -
 Date: 6/17/08
 Scale: 1/8"=1'-0"
 Proj. Director: OM

14628 W SYLVAN STREET




8209 MELROSE AVE. SUITE 200
 LOS ANGELES, CA 90046
 PH 323.651.3900
 FAX 323.658.8441

6/17/2008 12:52:18 PM

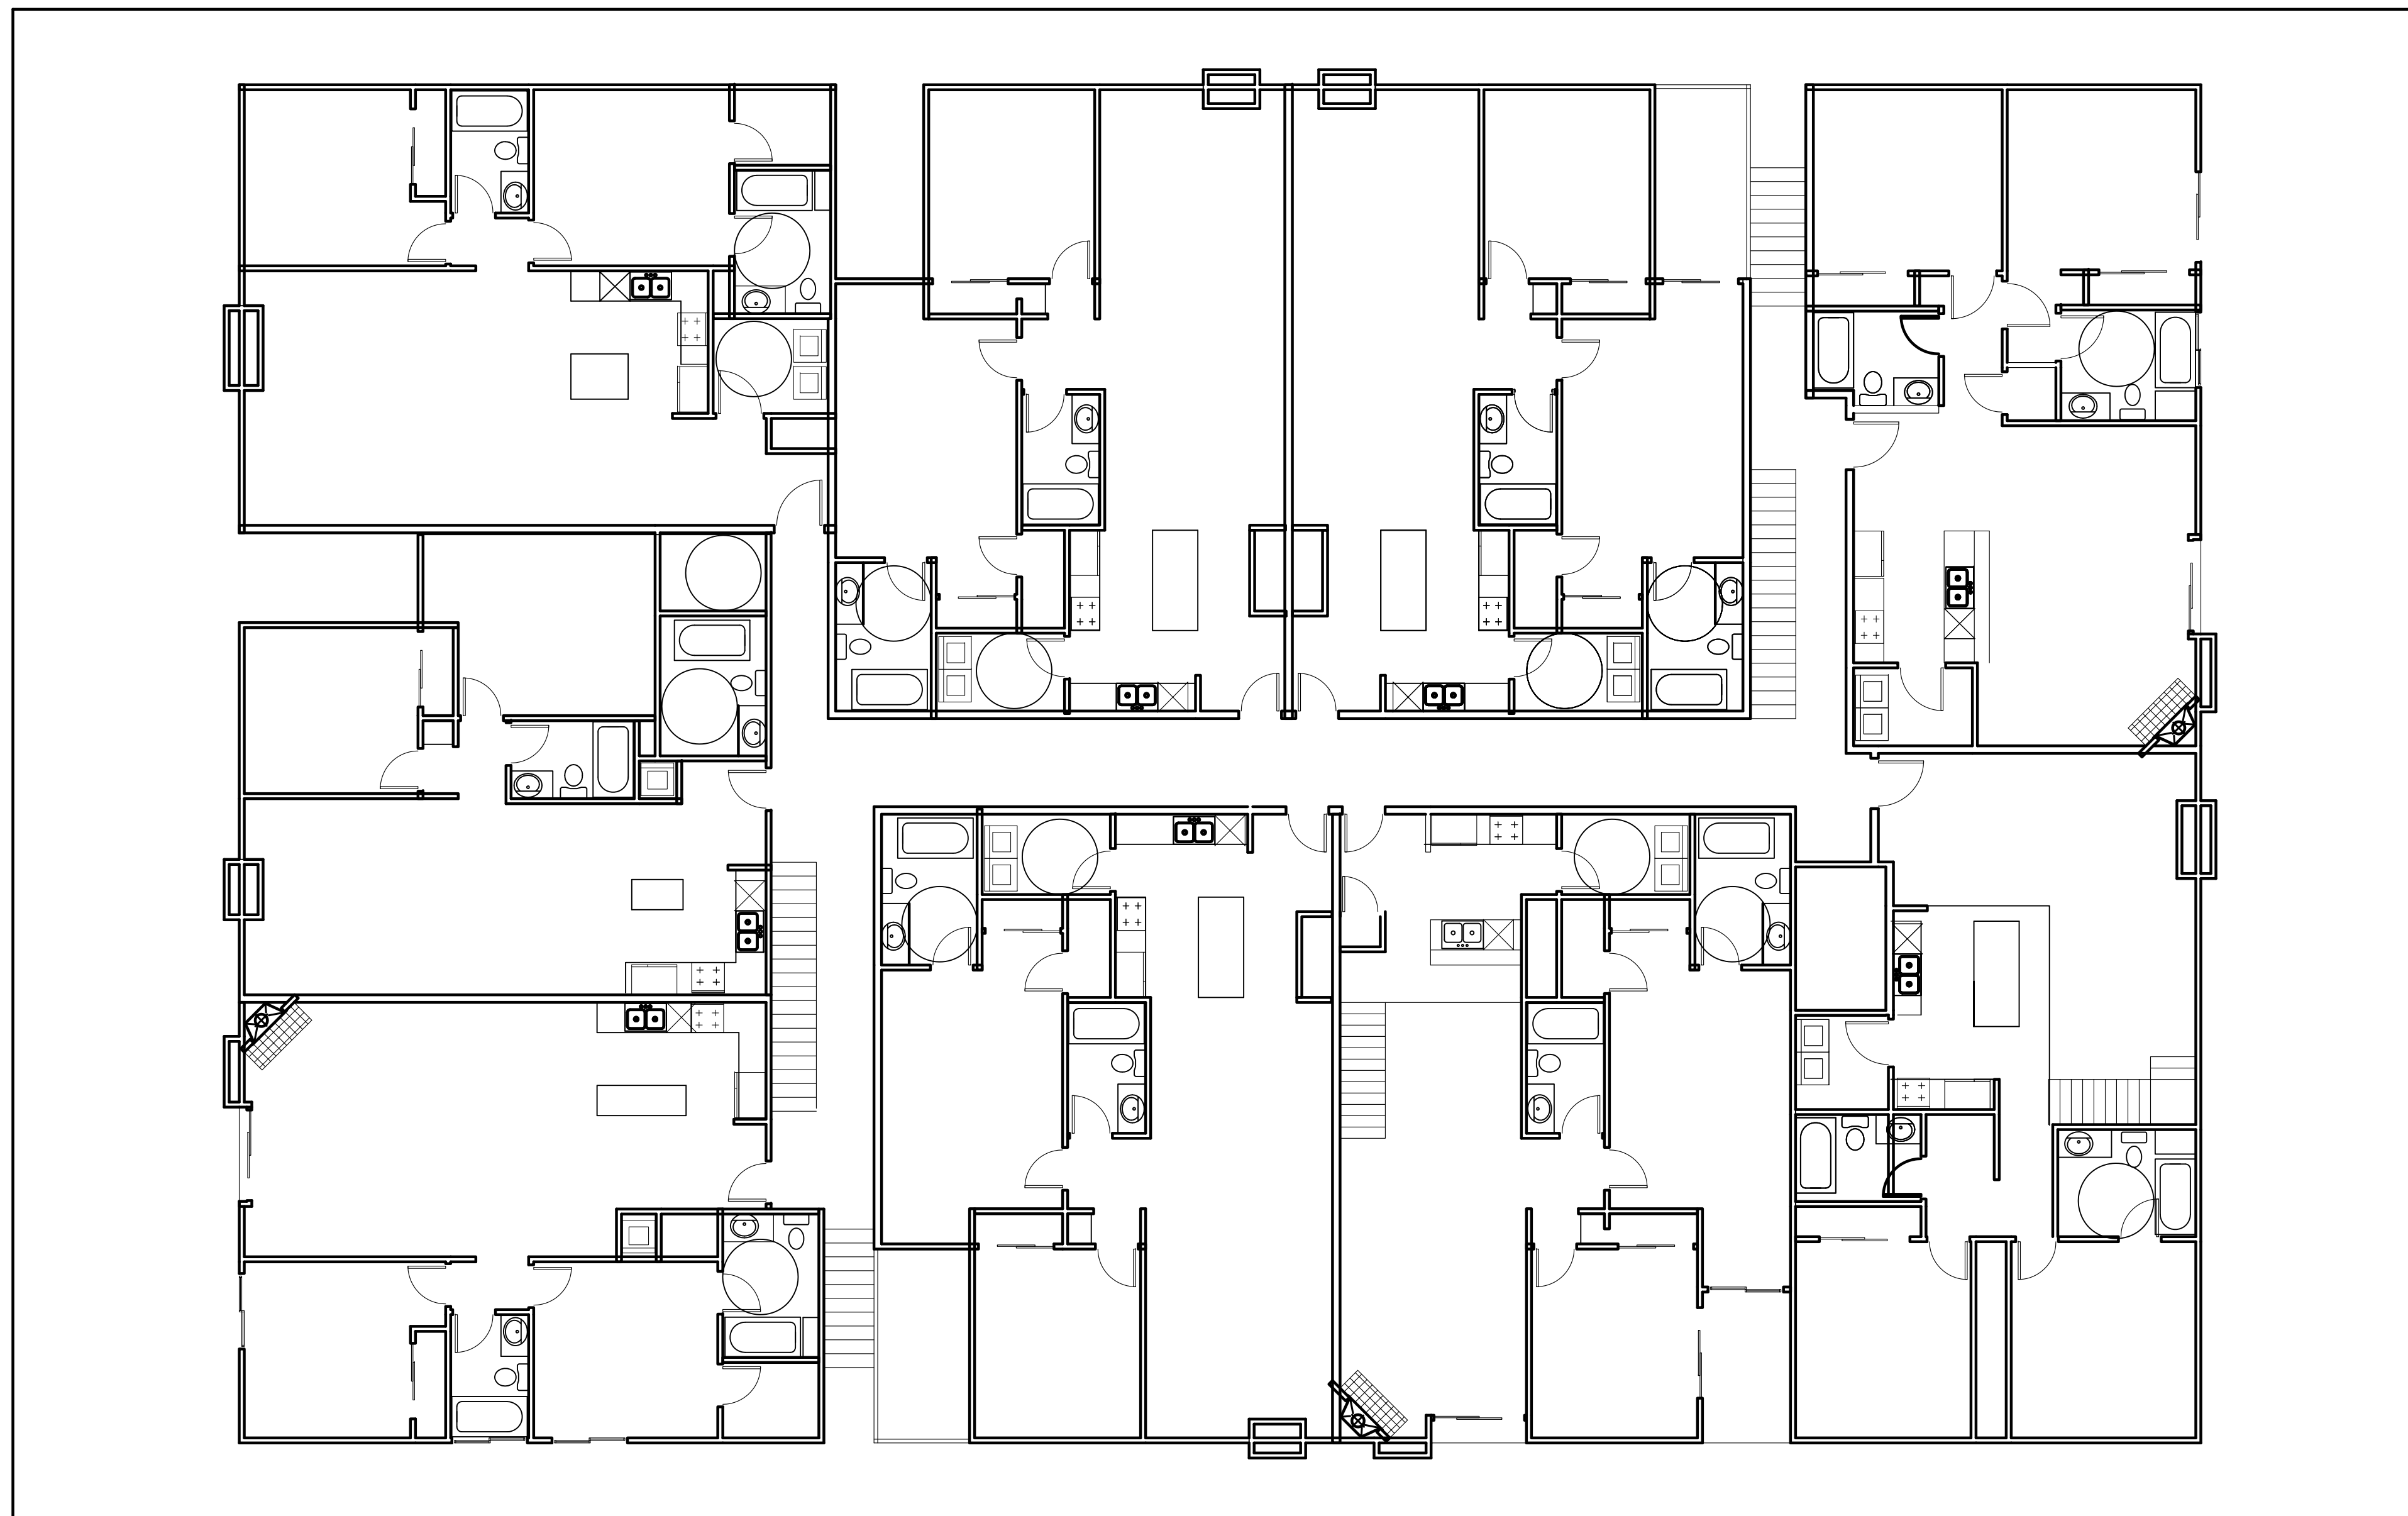

2nd floor plan

14628 W. SYLVAN STREET

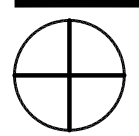

SECOND FLOOR PLAN

Project Number: -
 Date: 6/17/08
 Scale: 1/8"=1'-0"
 Proj. Director: OM

-
 14628 W SYLVAN STREET



8209 MELROSE AVE. SUITE 200
 LOS ANGELES, CA 90046
 PH 323.651.3900
 FAX 323.658.8441

6/17/2008 12:49:50 PM